

williams&works

engineers | surveyors | planners

January 4, 2024

**Barry County Parks and Recreation
PAUL HENRY LINEAR TRAIL IMPROVEMENTS
ADDENDUM No. 1**

Notice to All Prospective Bidders

This Addendum is issued in accordance with SECTION 00 20 00 - INSTRUCTIONS TO BIDDERS, and is hereby incorporated into the Contract Documents. The CONTRACTOR is reminded to acknowledge receipt of this Addendum in SECTION 00 42 00 - PROPOSAL.


Plans:

1. **Sheet 23** – Plan Sheet issued. The sheet includes items pertaining to the bridge railing work.


Respectfully submitted,
Williams & Works

Katie Mendez, EIT

cc: Planholders of Record

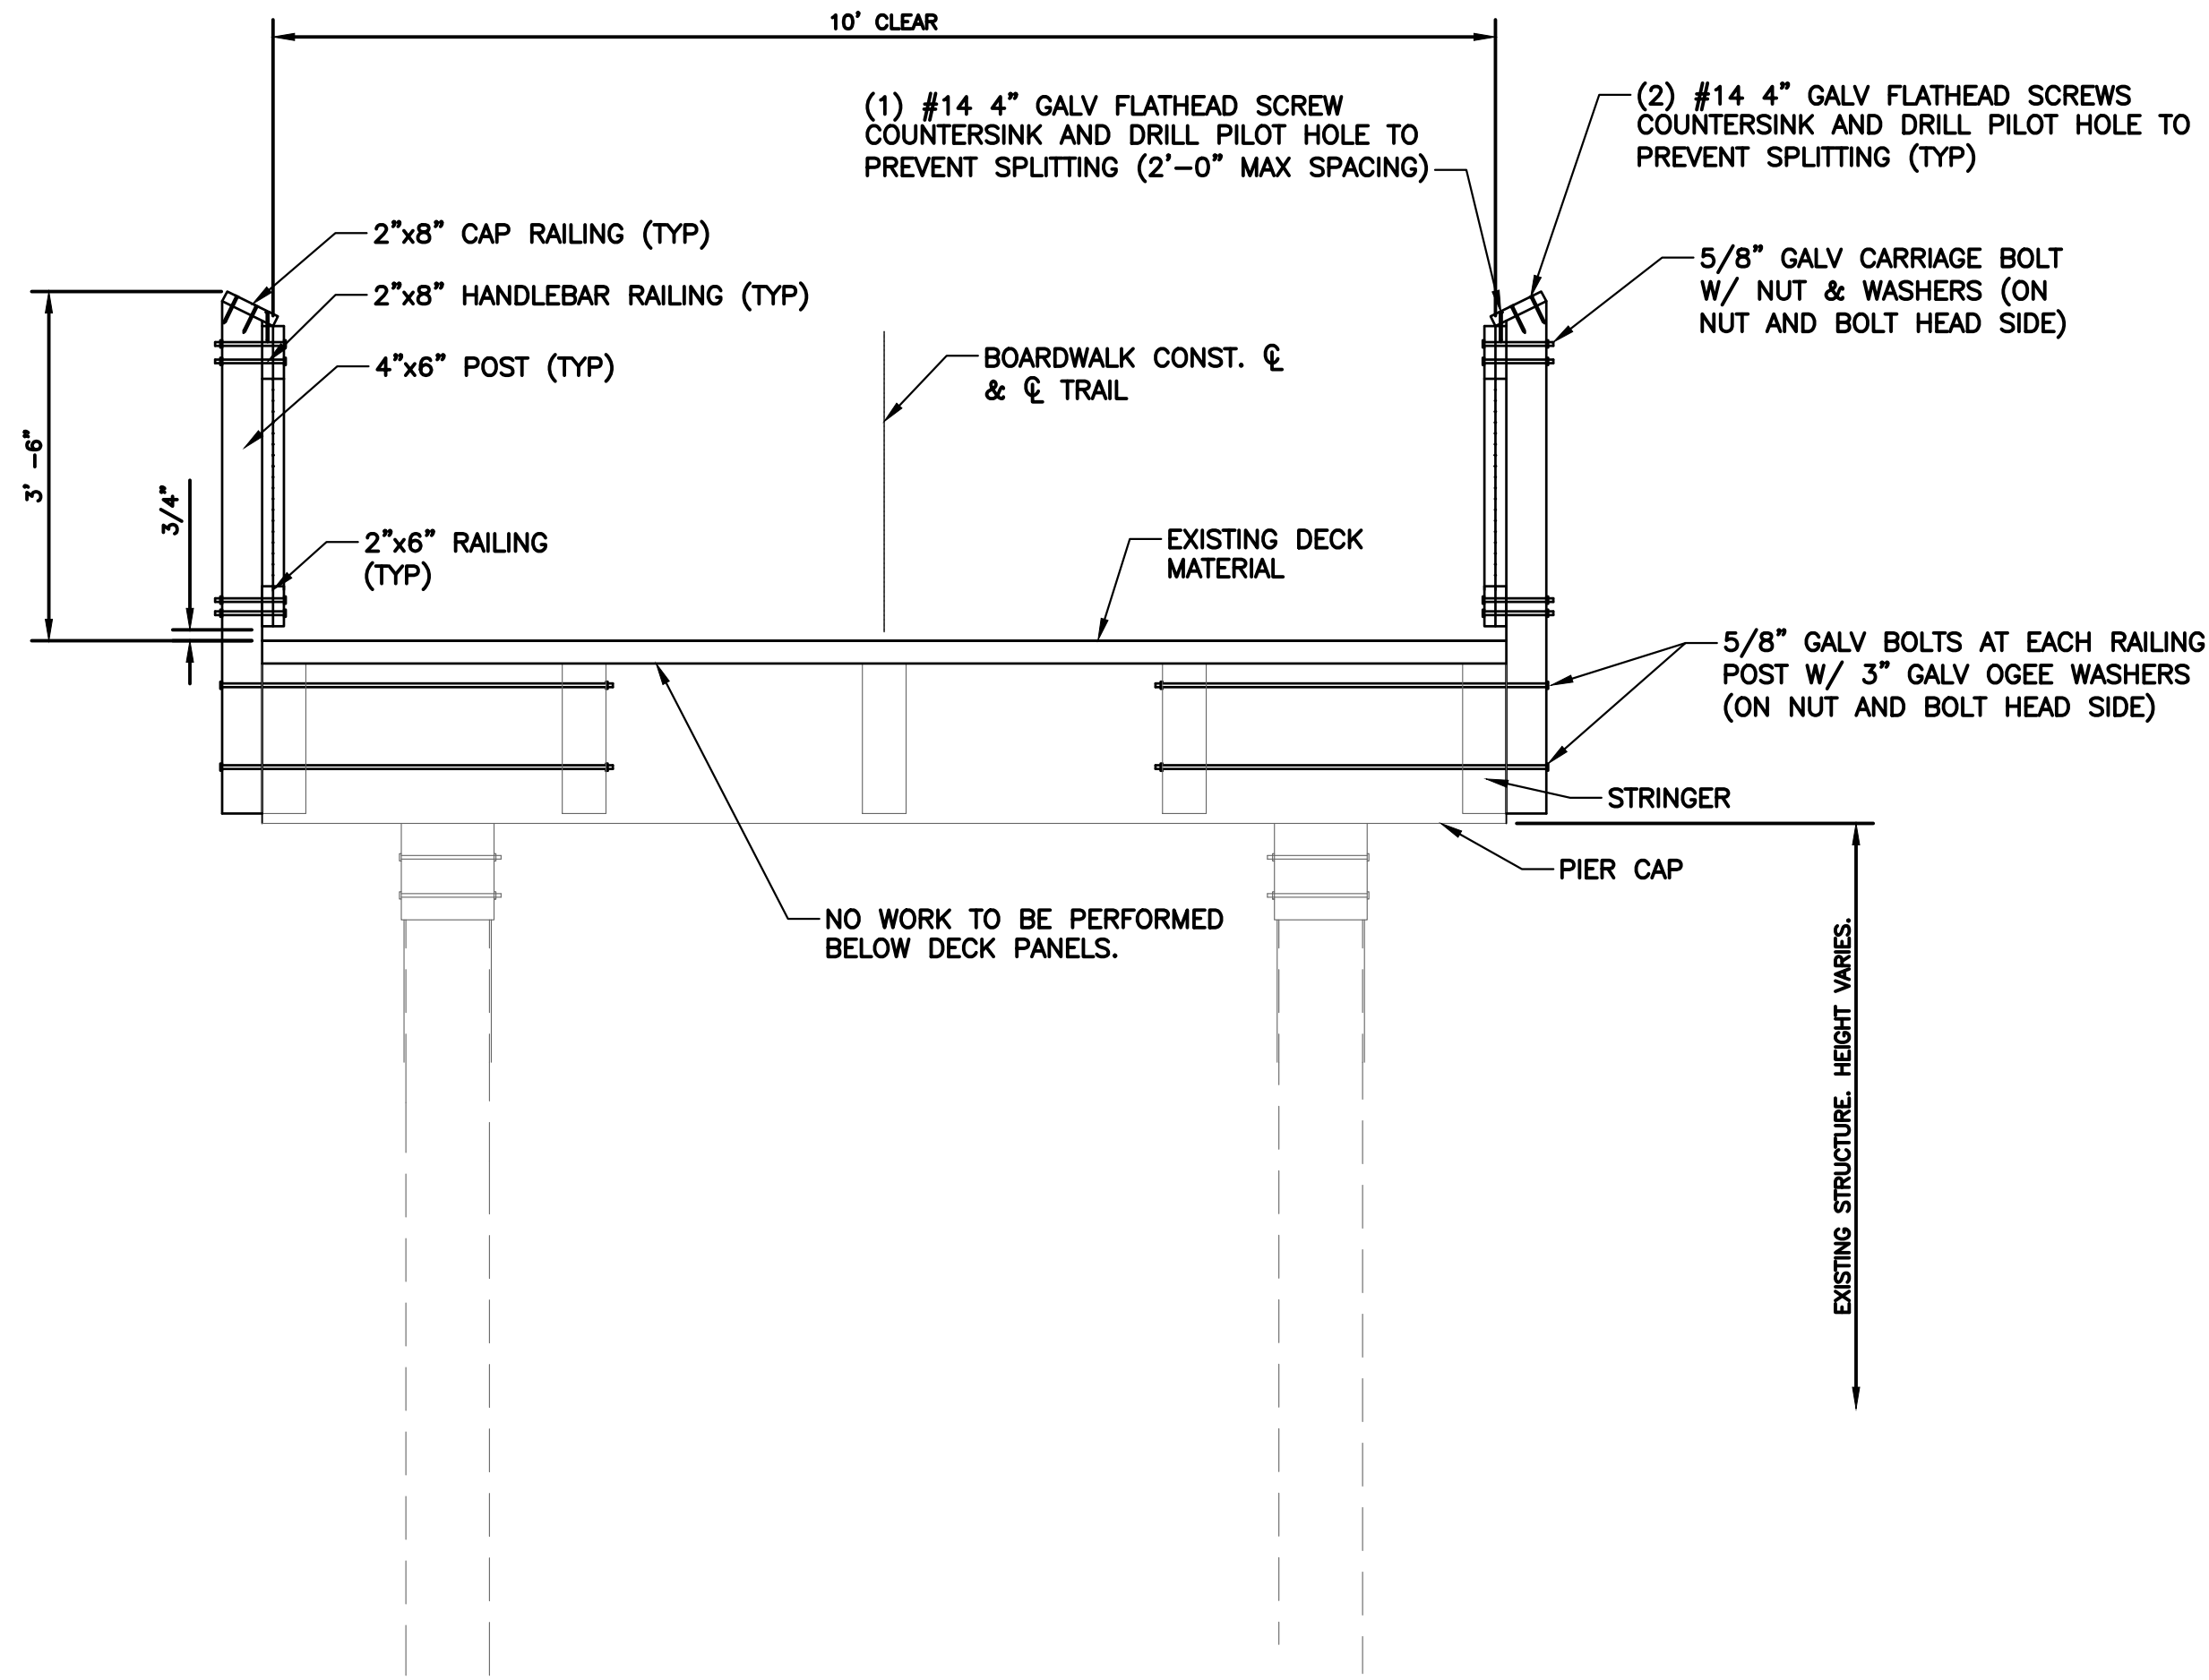

TYPICAL BRIDGE RAILING SECTION
NOT TO SCALE

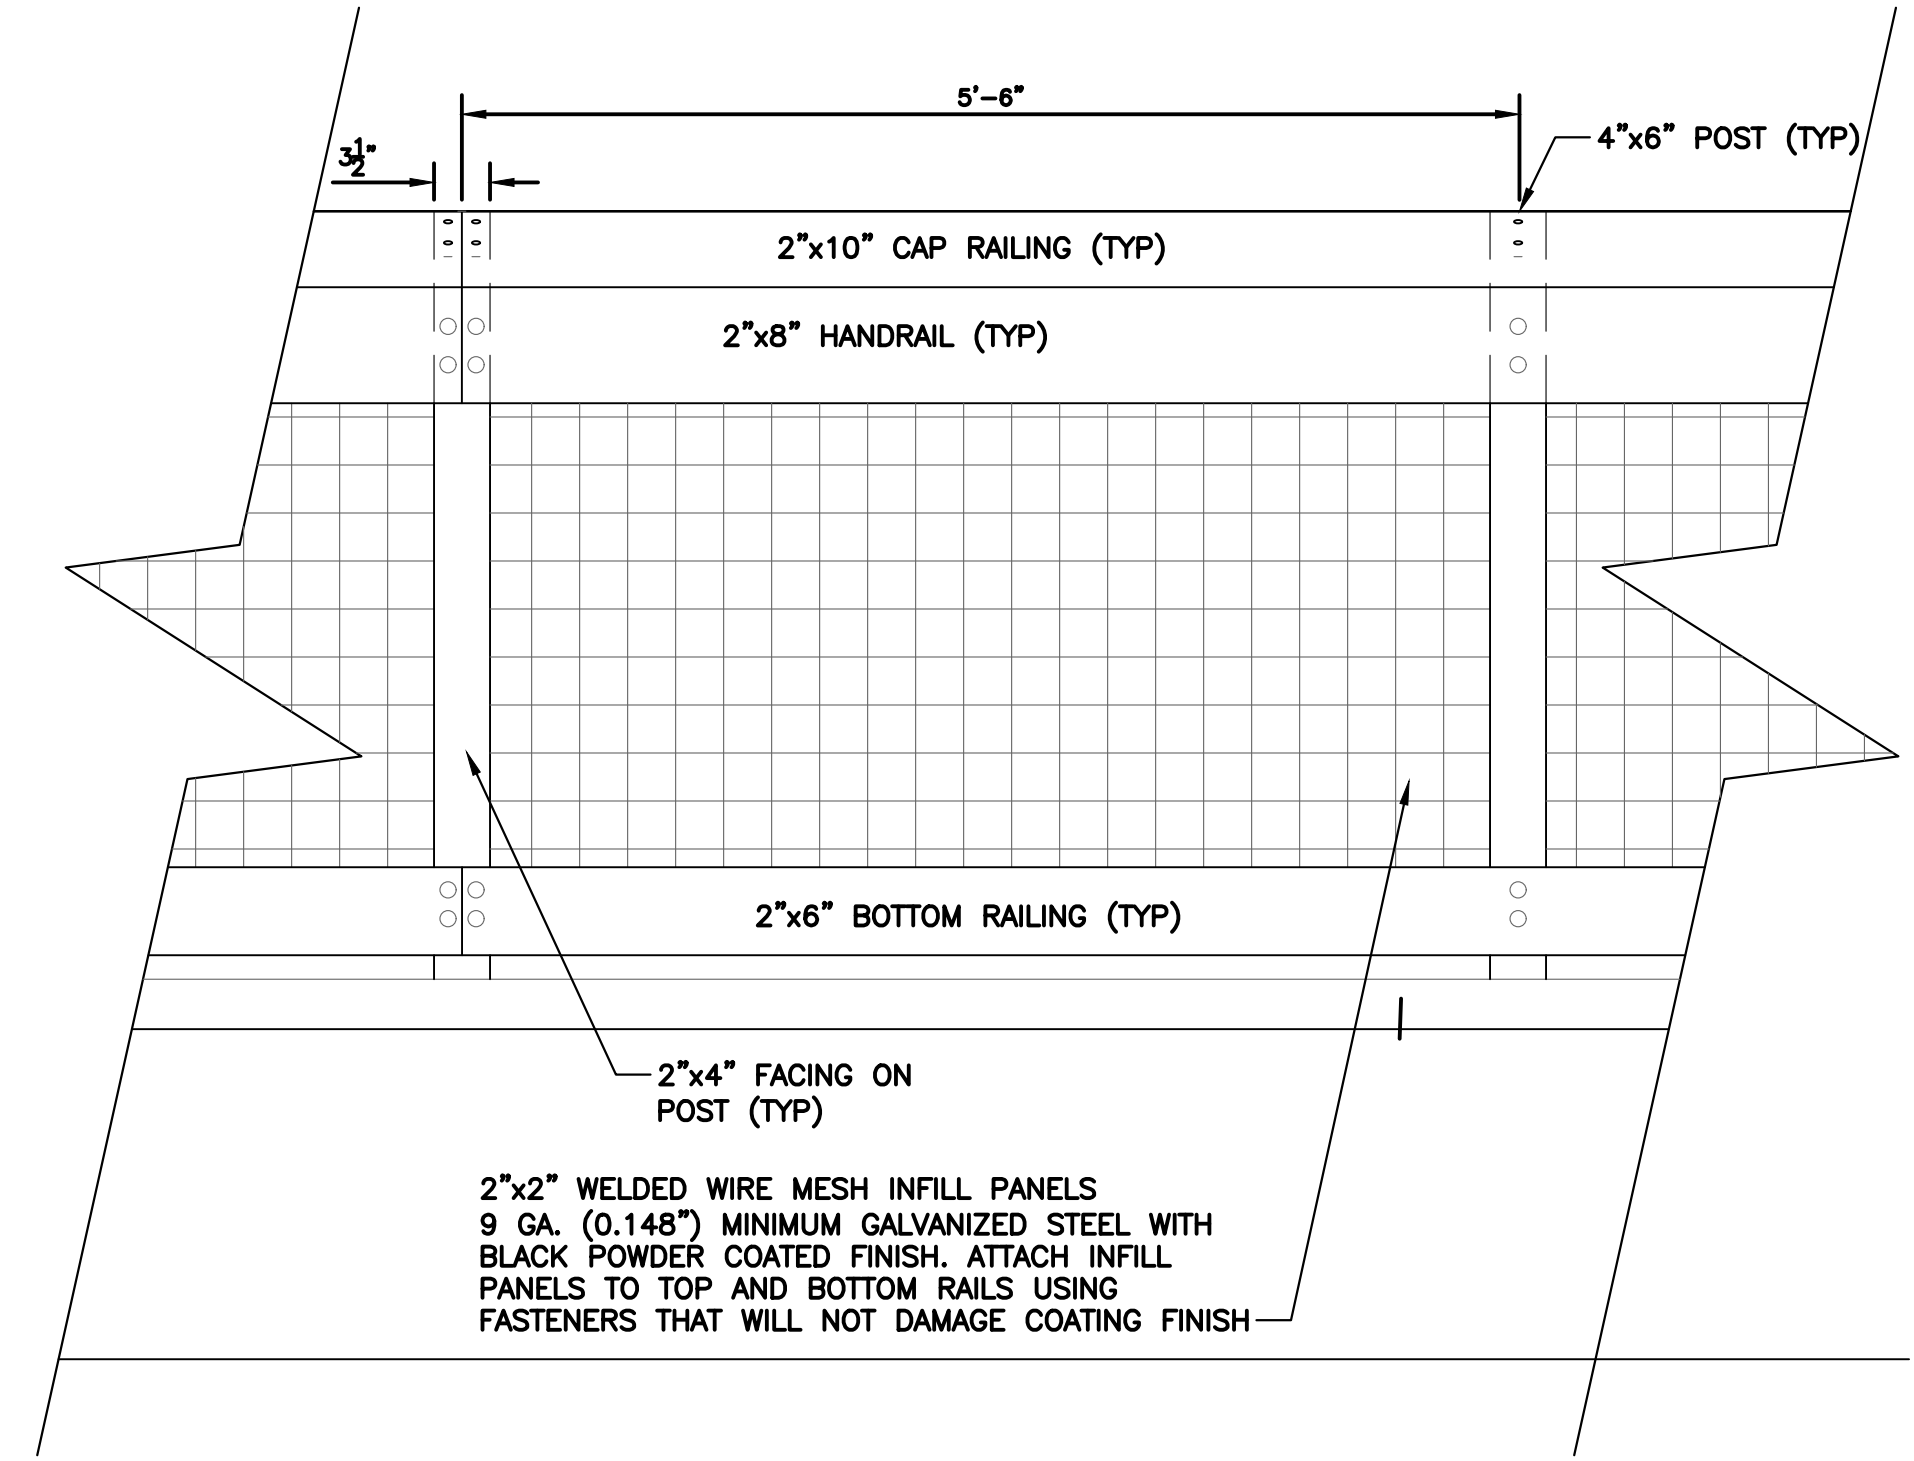

RAILING DETAIL
NOT TO SCALE

Jan 04, 2024 - 10:05am P:\Projects\222192\Barry County Trail\222192\02\Rail-Structure.dwg, XREF.s, [User: bwick1001]



NO.	ISSUED FOR	BY	DATE
1.	OWNER REVIEW	KM	10/4/23
2.	OWNER REVIEW	KM	11/30/23
3.	CONTRACTOR BID	BM	01/02/24

BARRY COUNTY PARKS & RECREATION
BARRY COUNTY, MICHIGAN
PAUL HENRY LINEAR TRAIL IMPROVEMENTS
DETAILS & LEGEND

DESIGNED BY	DATE	4/13/23
K. MENDEZ		
DRAWN BY	DATE	4/13/23
O. CROSBY		
CHECKED BY	DATE	11/11/23
B. MIERAS		
PROJECT	222192	
FILE	PI-Details.dwg	