

williams&works

engineers | surveyors | planners

September 17, 2025

Salem Township
Jim Pitsch, Supervisor
3003 142nd Ave
Burnips, MI 49503

CONTRACT: SALEM TOWNSHIP PARK PICKLEBALL COURT CONSTRUCTION

ADDENDUM NO. 1

Notice to All Prospective Bidders:

This Addendum is issued in accordance with INSTRUCTIONS TO BIDDERS, and is hereby incorporated into the Contract Documents. The CONTRACTOR is reminded to appropriately-acknowledge receipt of this Addendum in the BID FORM.

This Addendum forms a part of the Contract Documents and modifies the original Bidding Documents dated August 26, 2025. This Addendum No. 1 consists of one (1) typed page and one (1) enclosure. The issuance of the Drawings impacted are listed below and are attached to this document.

Modifications to Drawings:

1. Sheet 6: (Re-issued) Adjusted 4' High Chain Link Fence with Padding and 5' Wide Swing Gate details for consistency with specifications.
2. Sheet 6: (Re-issued) Replaced See *Specifications* callouts on Pickleball Net Post and Footing detail with material callouts and notes.

Please contact me with any questions or comments regarding this addendum.

Respectfully submitted,

Williams & Works




Maleah, PLA
Landscape Architect


Enclosures: Construction Details, Sheet 6

Cc: All Plan Holders
Ashley Brower, Salem Township
Katie Mendez, EIT, Williams & Works
Tanya DeOliveira, AICP, Williams & Works


Sep 17, 2025 - 2:26pm C:\Users\jmenendez\AppData\Local\Temp\AutoCAD_27692\PI-DET.dwg, WREF: [User]
By: jmenendez

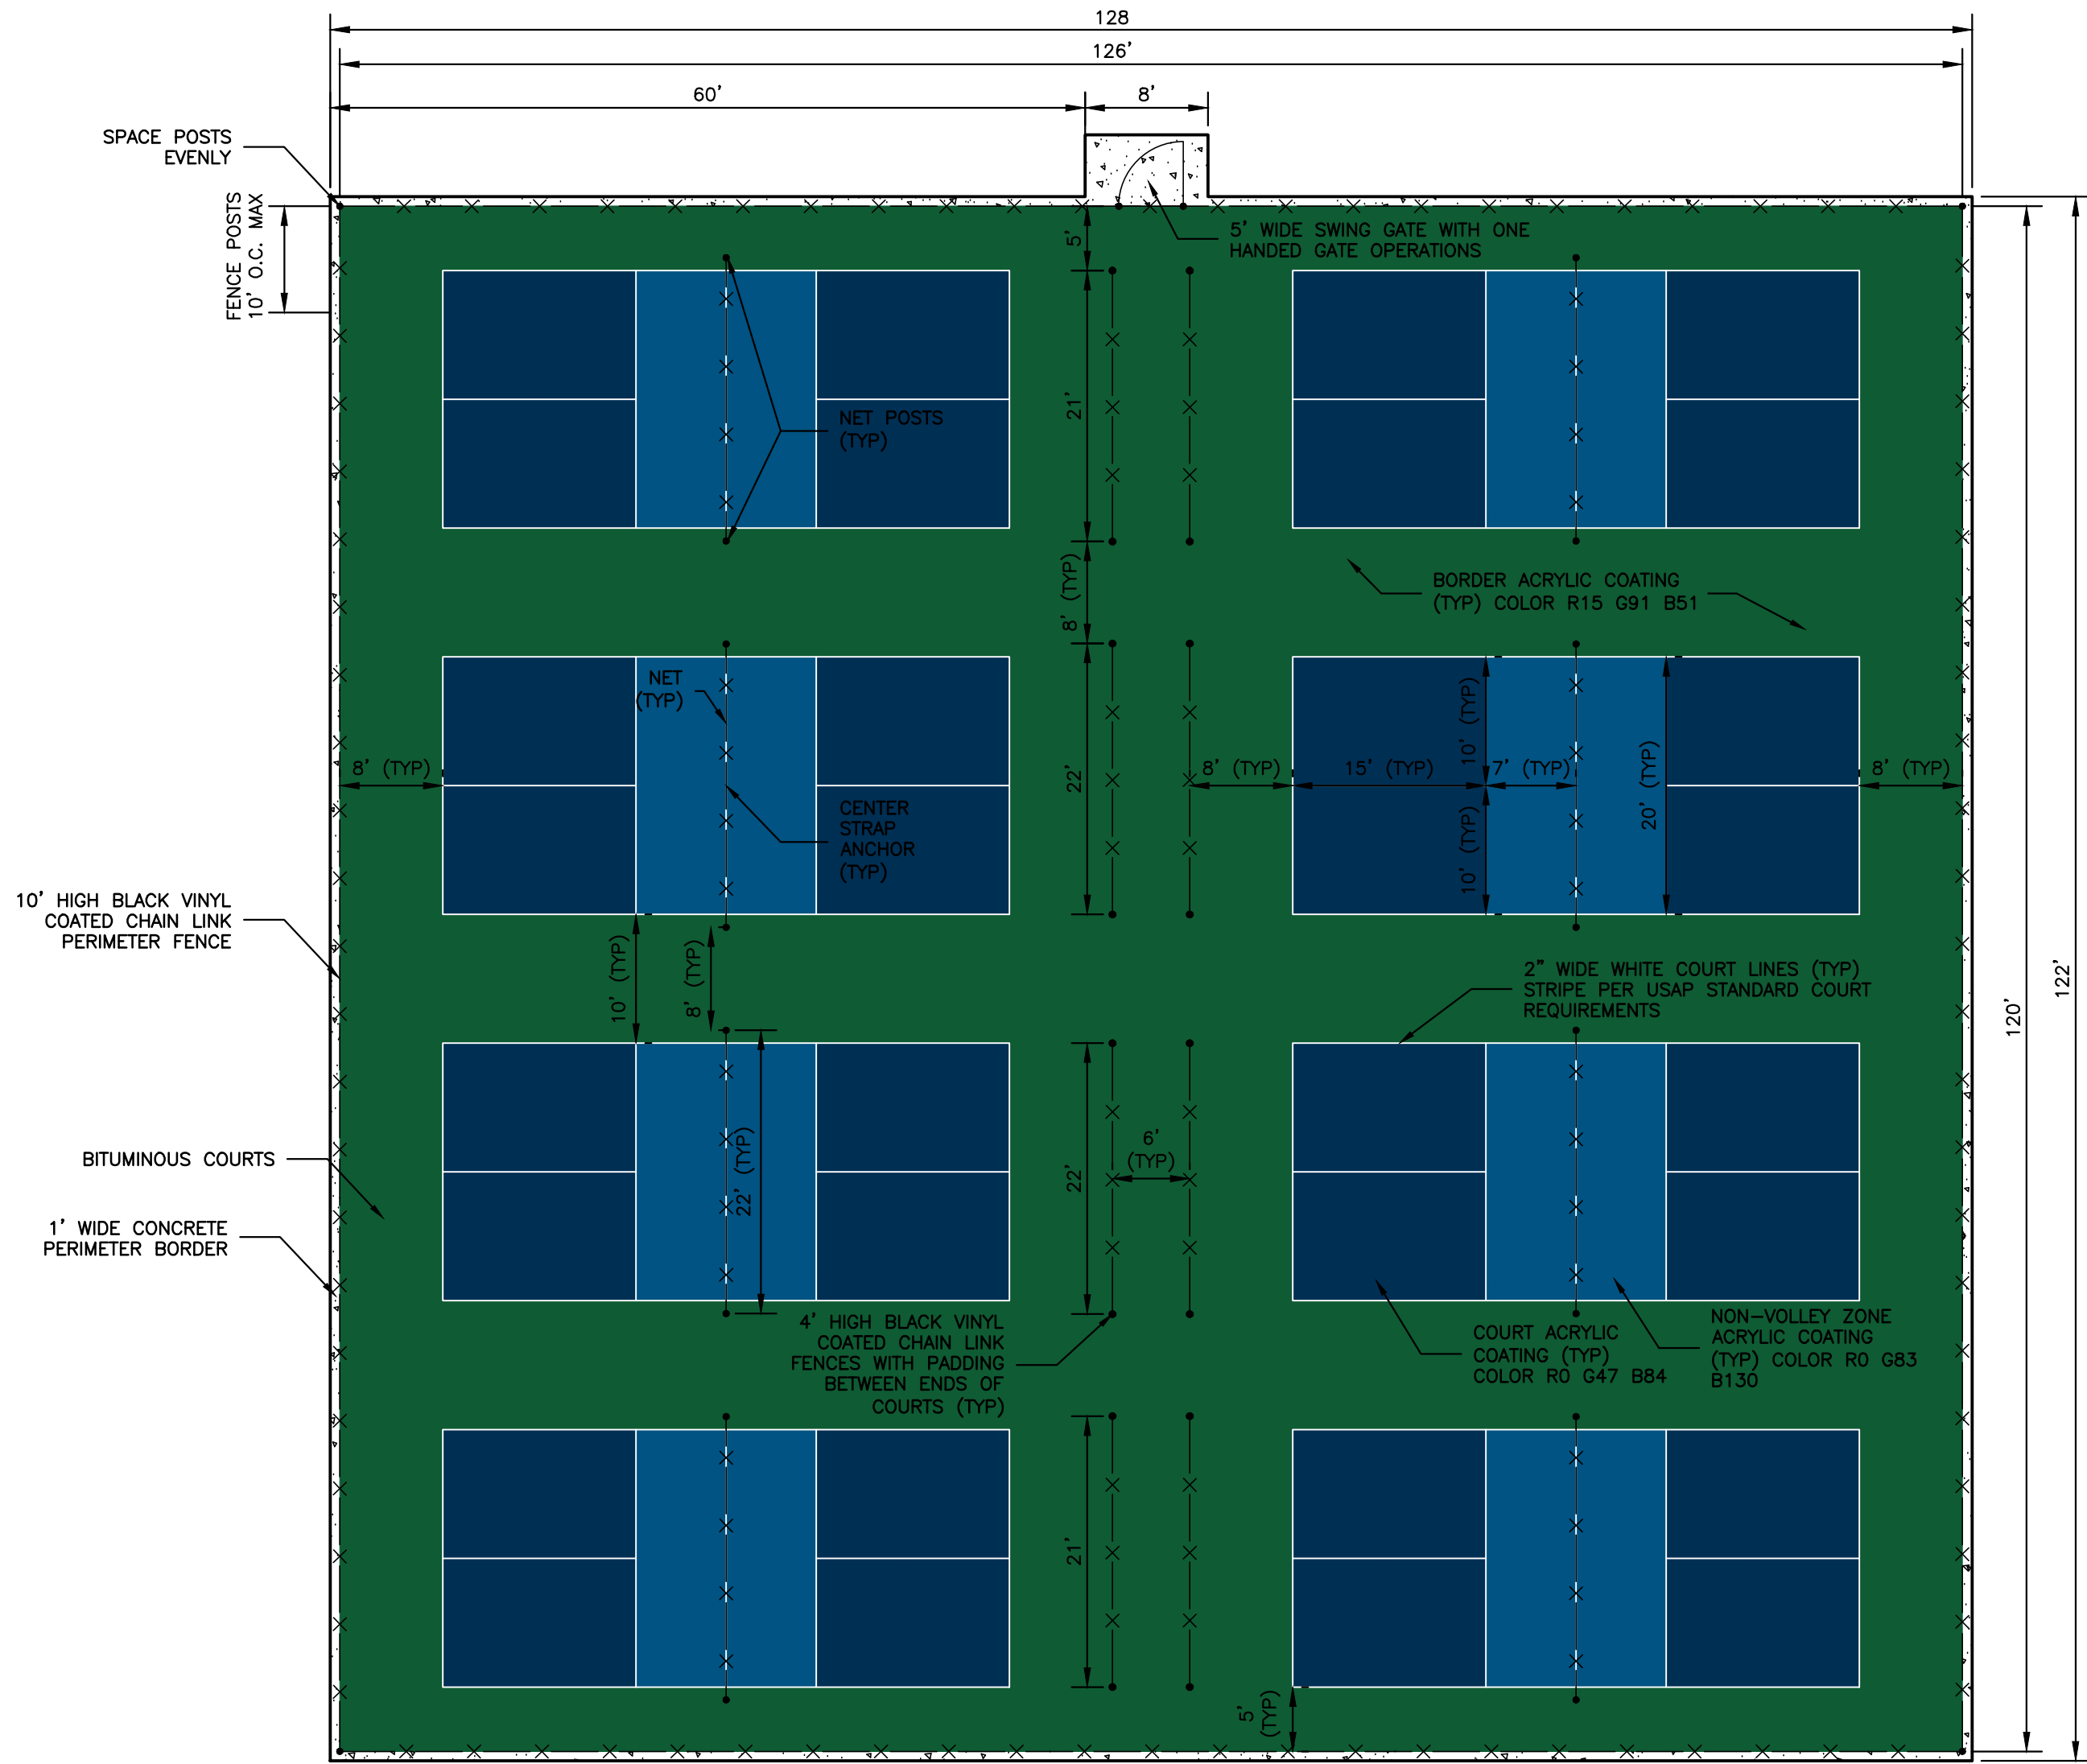


PICKLEBALL COURT LAYOUT DETAIL
NOT TO SCALE

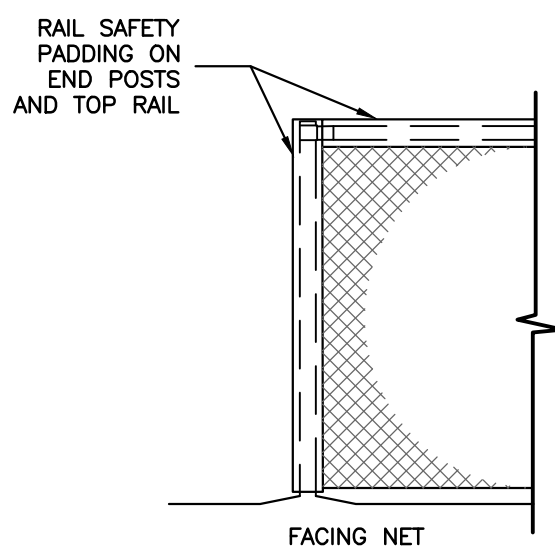


4' HIGH CHAIN LINK FENCE WITH PADDING
NOT TO SCALE

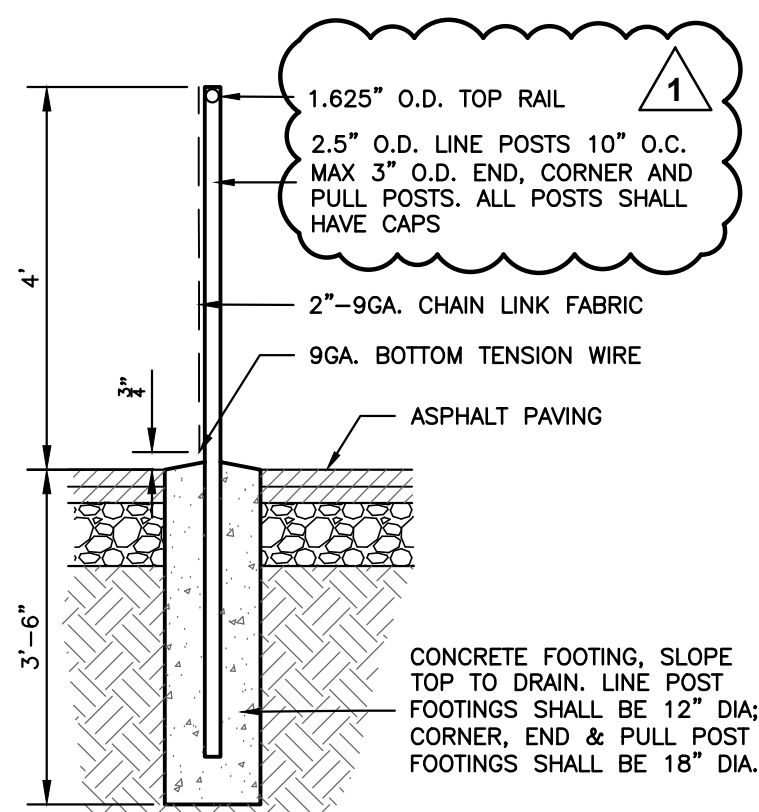


PICKLEBALL NET POST AND FOOTING
NOT TO SCALE

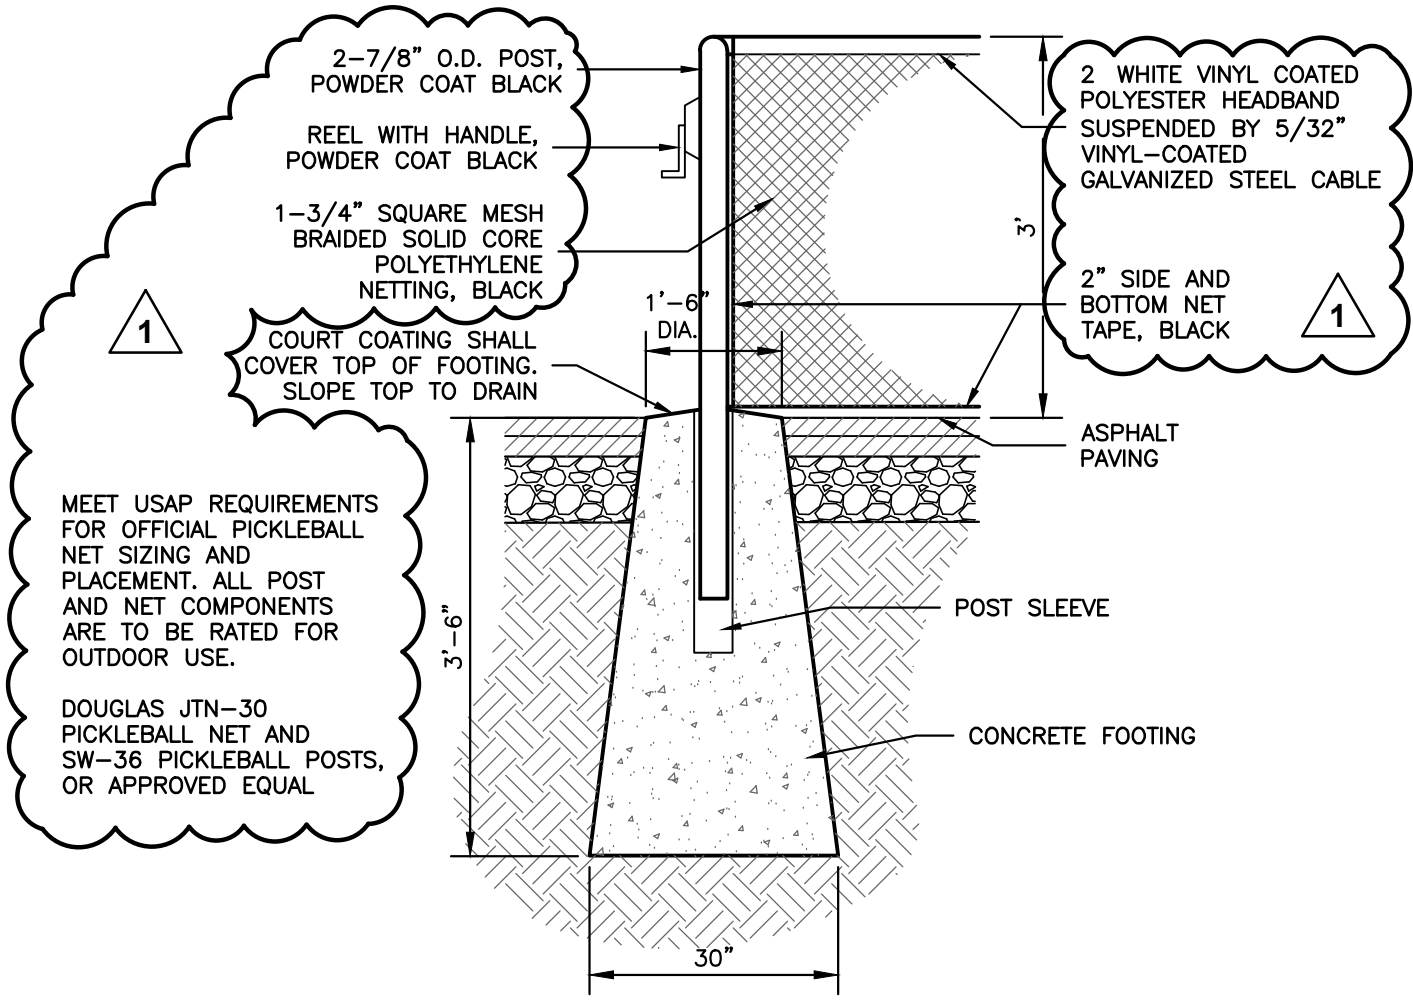


5' WIDE SWING GATE
NOT TO SCALE

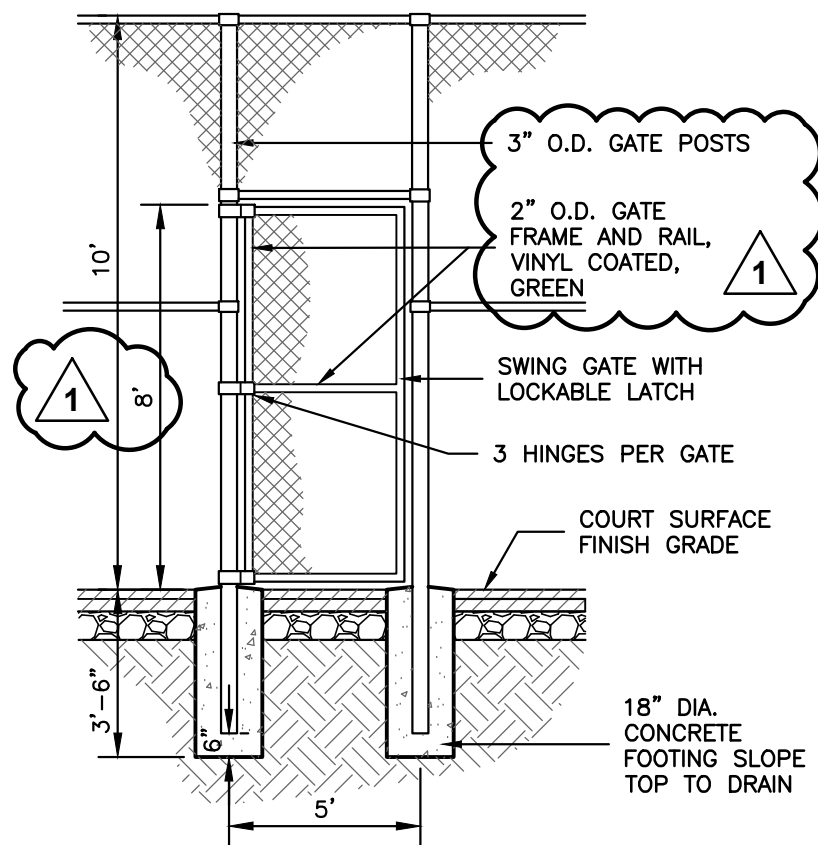


CENTER STRAP ANCHOR
NOT TO SCALE

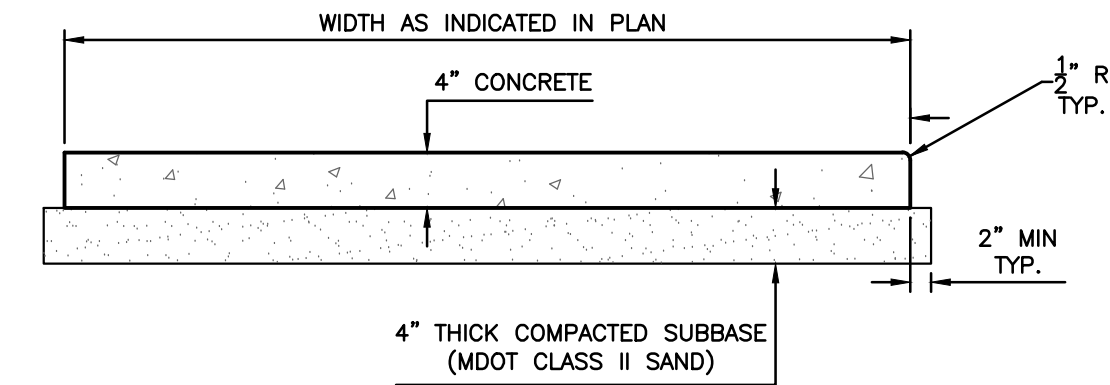


STANDARD CONCRETE SIDEWALK
NOT TO SCALE

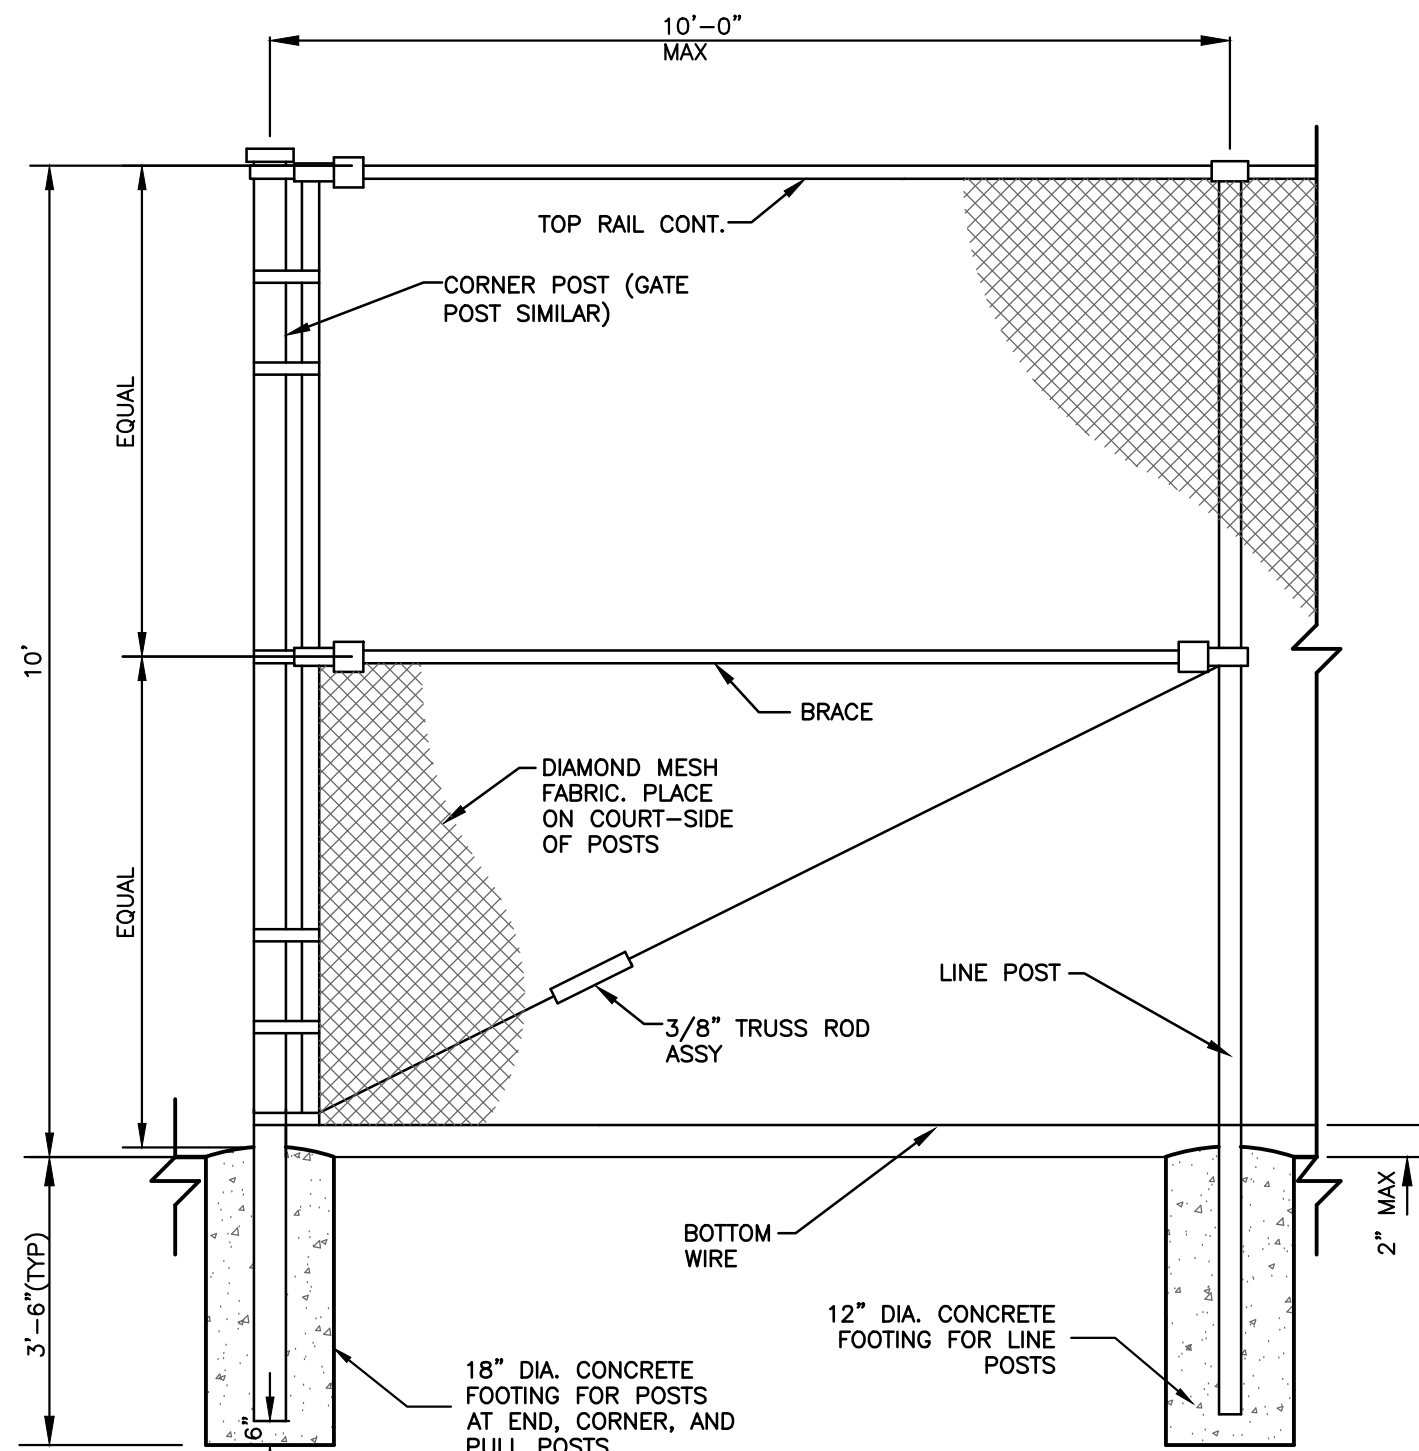


10' HIGH CHAIN LINK PERIMETER FENCE
NOT TO SCALE

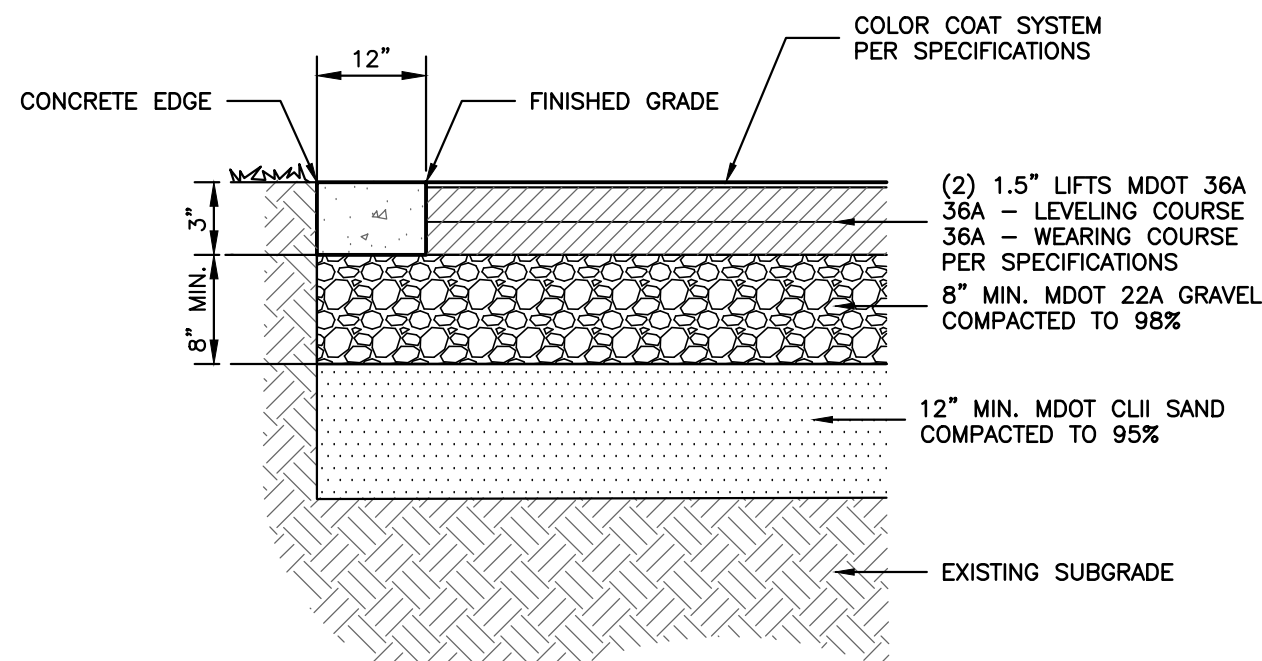


COURT SURFACE CROSS SECTION
NOT TO SCALE

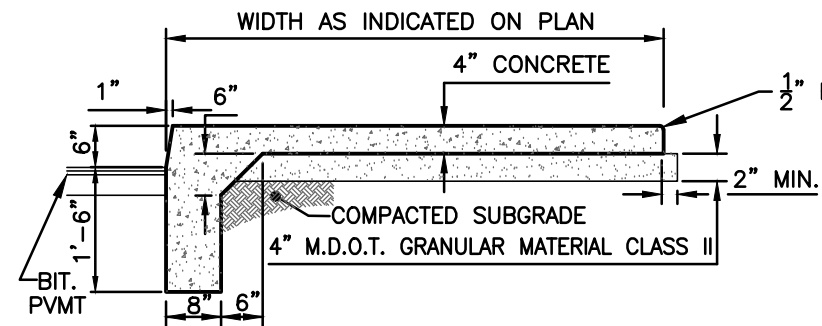

THICKENED EDGE SIDEWALK DETAIL
NOT TO SCALE

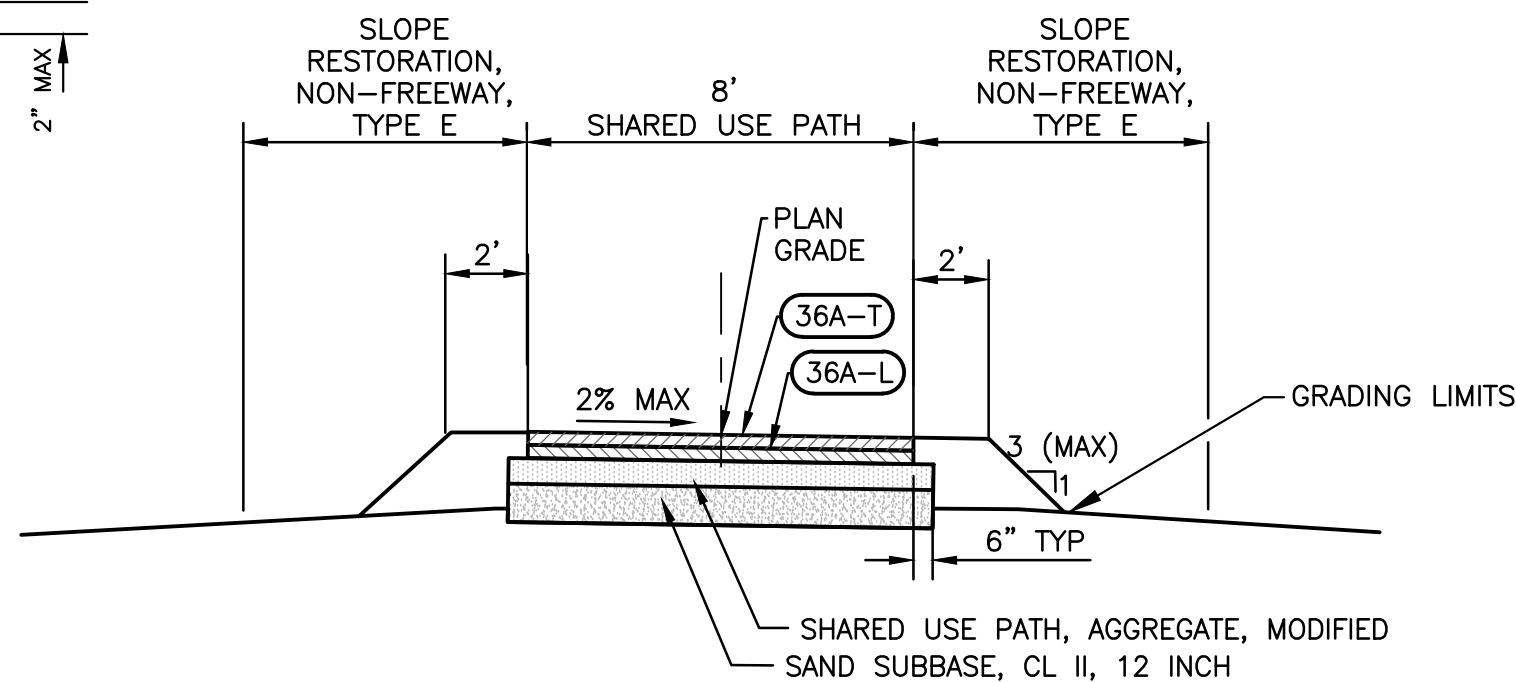

TYPICAL SECTION, SHARED USE BITUMINOUS PATH
NOT TO SCALE

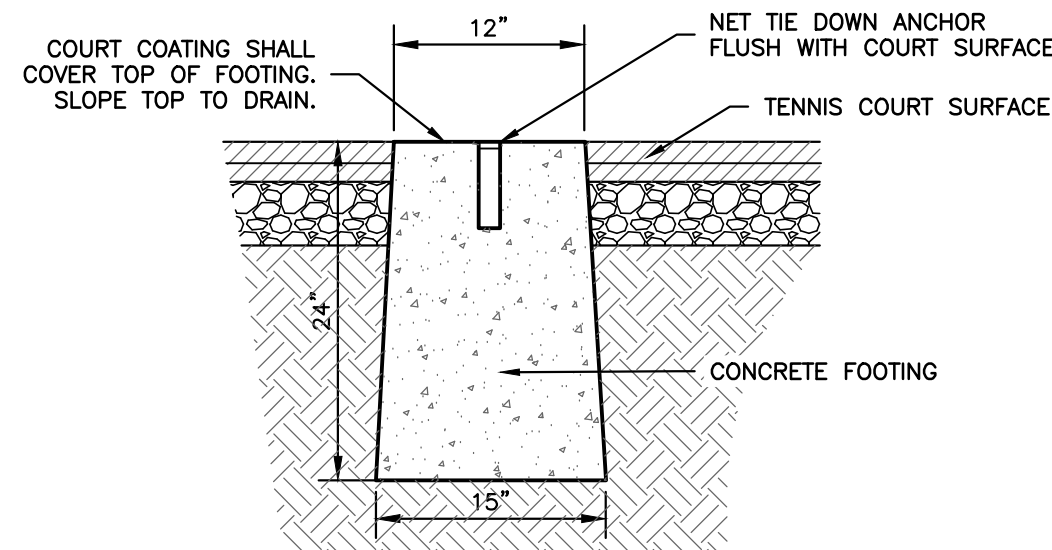

NO.	ISSUED FOR	BY	DATE
1.	OWNER REVIEW 90%	MAR	6/06/25
2.	DNR PSB DOCUMENTS REVIEW	MAR	8/26/25
3.	CONTRACTOR BID	KM	9/4/25
4.	ADDENDUM NO. 1	MAR	9/17/25

DESIGNED BY	DATE	GRANT
M. RAKESTRAW	5/2025	RP24-0050
DRAWN BY	DATE	
M. RAKESTRAW	5/2025	
CHECKED BY	DATE	
K. MENDEZ	6/2025	
PROJECT	225010	
FILE	Pit-DET.dwg	