



January 7, 2026

Village of Middleville
Craig Stolsonburg
Village Manager
100 East Main Street
Middleville, MI 49333

CONTRACT: RAILROAD ST IMPROVEMENTS PROJECT

ADDENDUM No. 1

Notice to All Prospective Bidders:

This Addendum is issued in accordance with SECTION 00 20 00 - INSTRUCTIONS TO BIDDERS, and is hereby incorporated into the Contract Documents. The CONTRACTOR is reminded to appropriately-acknowledge receipt of this Addendum in SECTION 00 42 00 - PROPOSAL. *This Addendum forms a part of the Contract Documents and modifies the original Bidding Documents dated December 22, 2025. This Addendum No. 1 consists of two (2) typed pages. The issue of the Specification Sections, and the issue of Drawings are listed at the end of this document and are attached to this document.*

Modifications to Drawings:

1. Sheets 5, 8, and 10: (Re-issued) Plans have been revised to correctly show the water service connection for Railroad Street at the existing stub location, rather than within the Main Street intersection.

Please contact the project manager with any questions or comments on this addendum.


Respectfully submitted,



Williams & Works

Katie Mendez
Project Manager

Enclosures: Drawing Sheets 5, 8, and 10

Cc: All Plan Holders
Craig Stolsonburg, Village of Middleville
JD Pennock, Village of Middleville
File

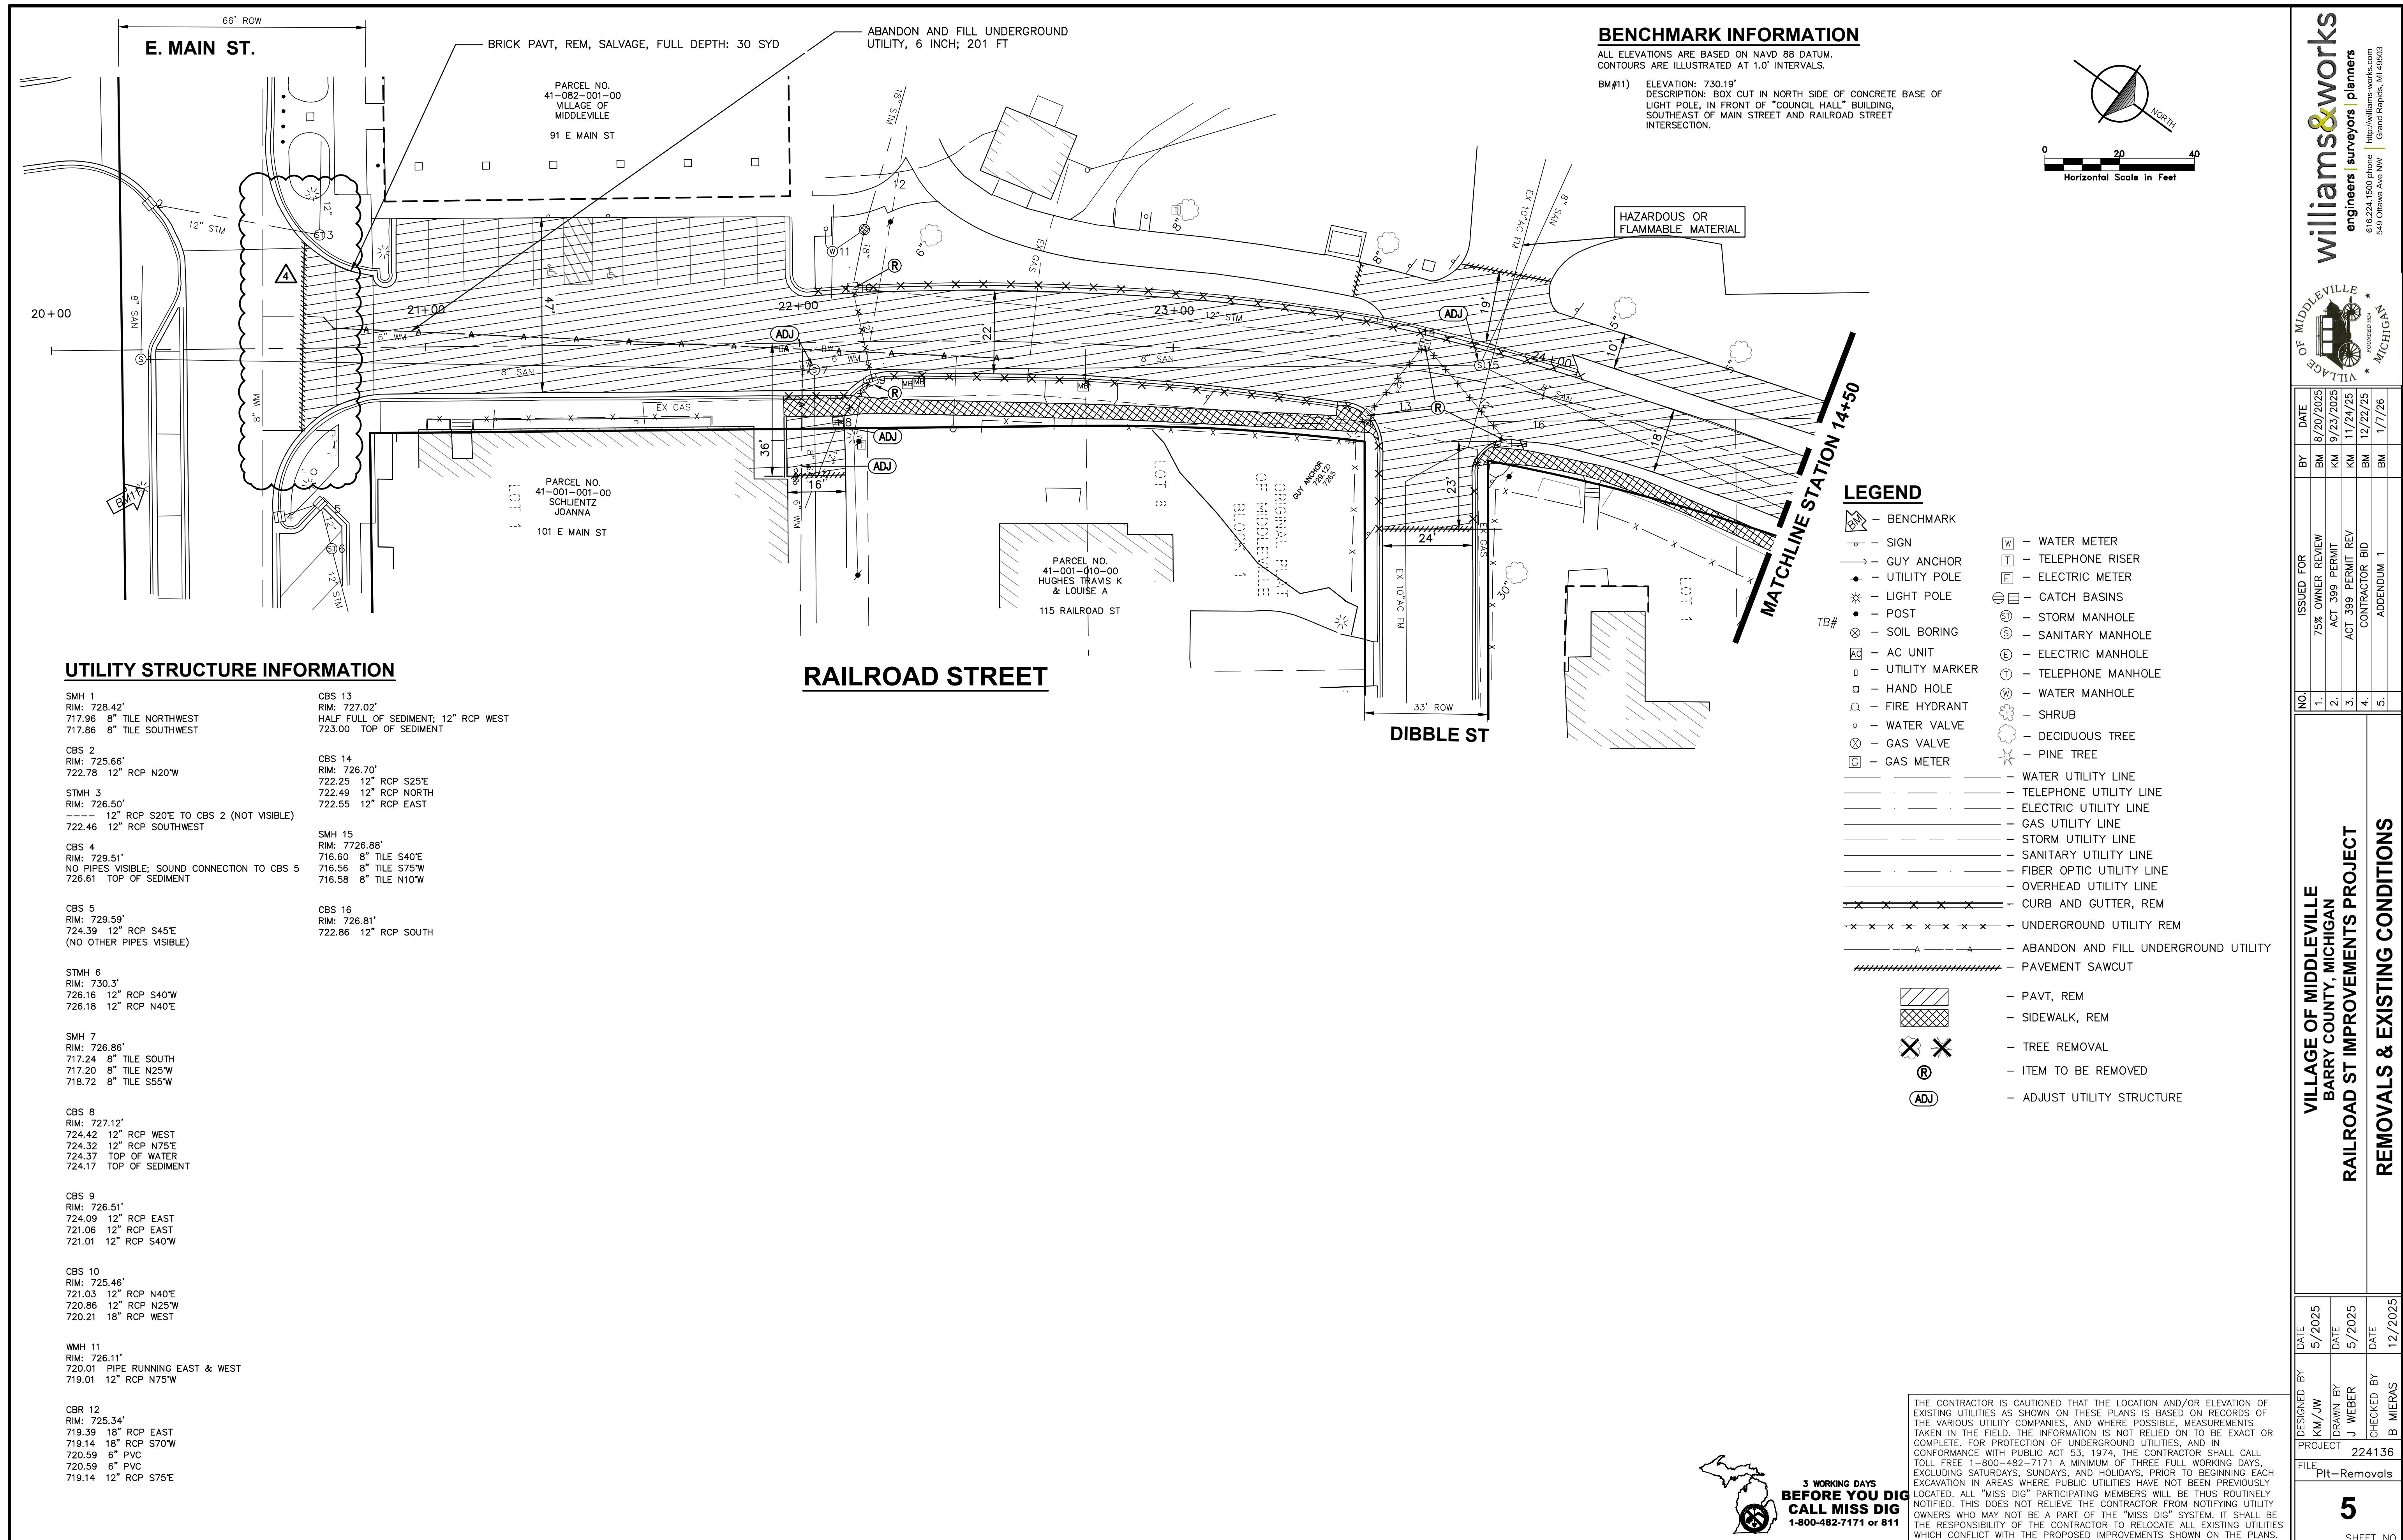

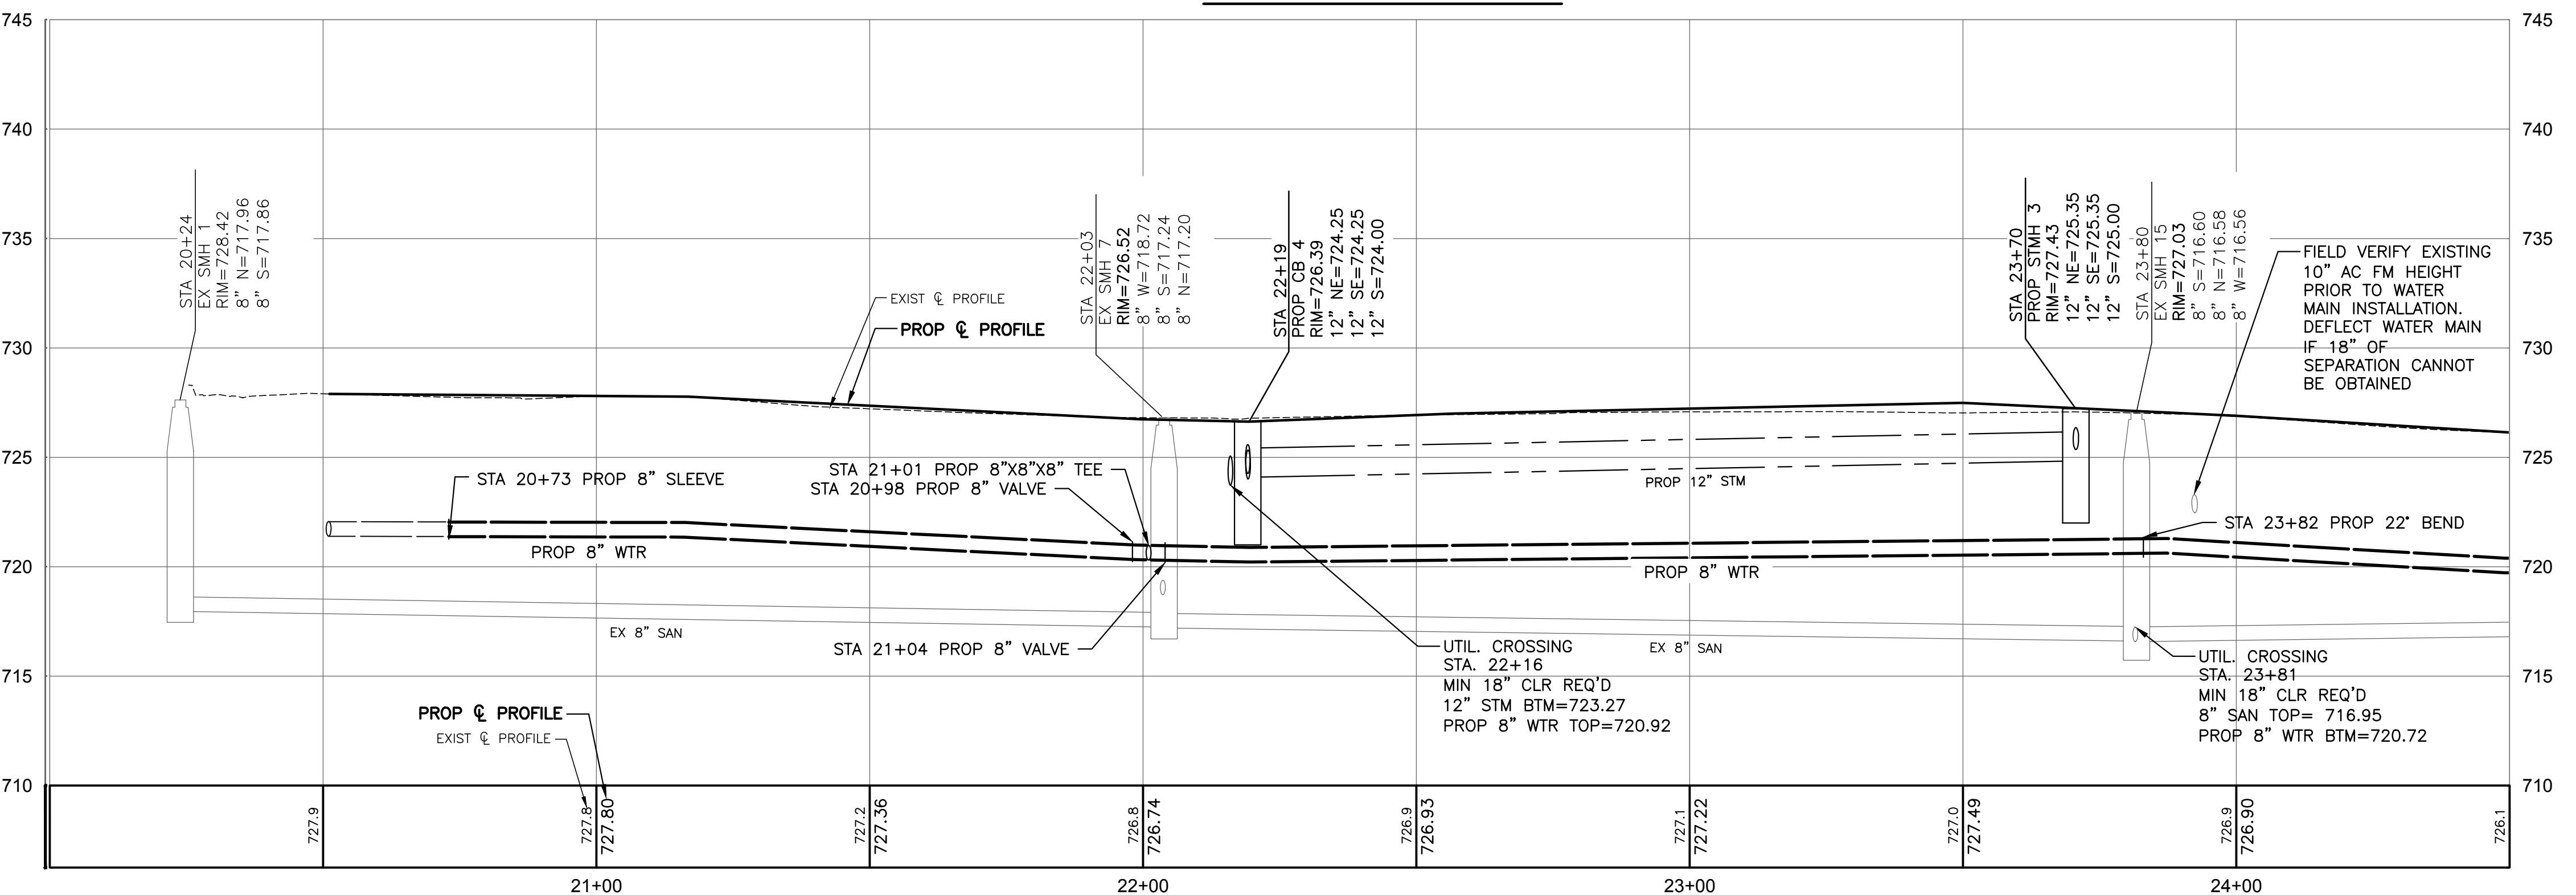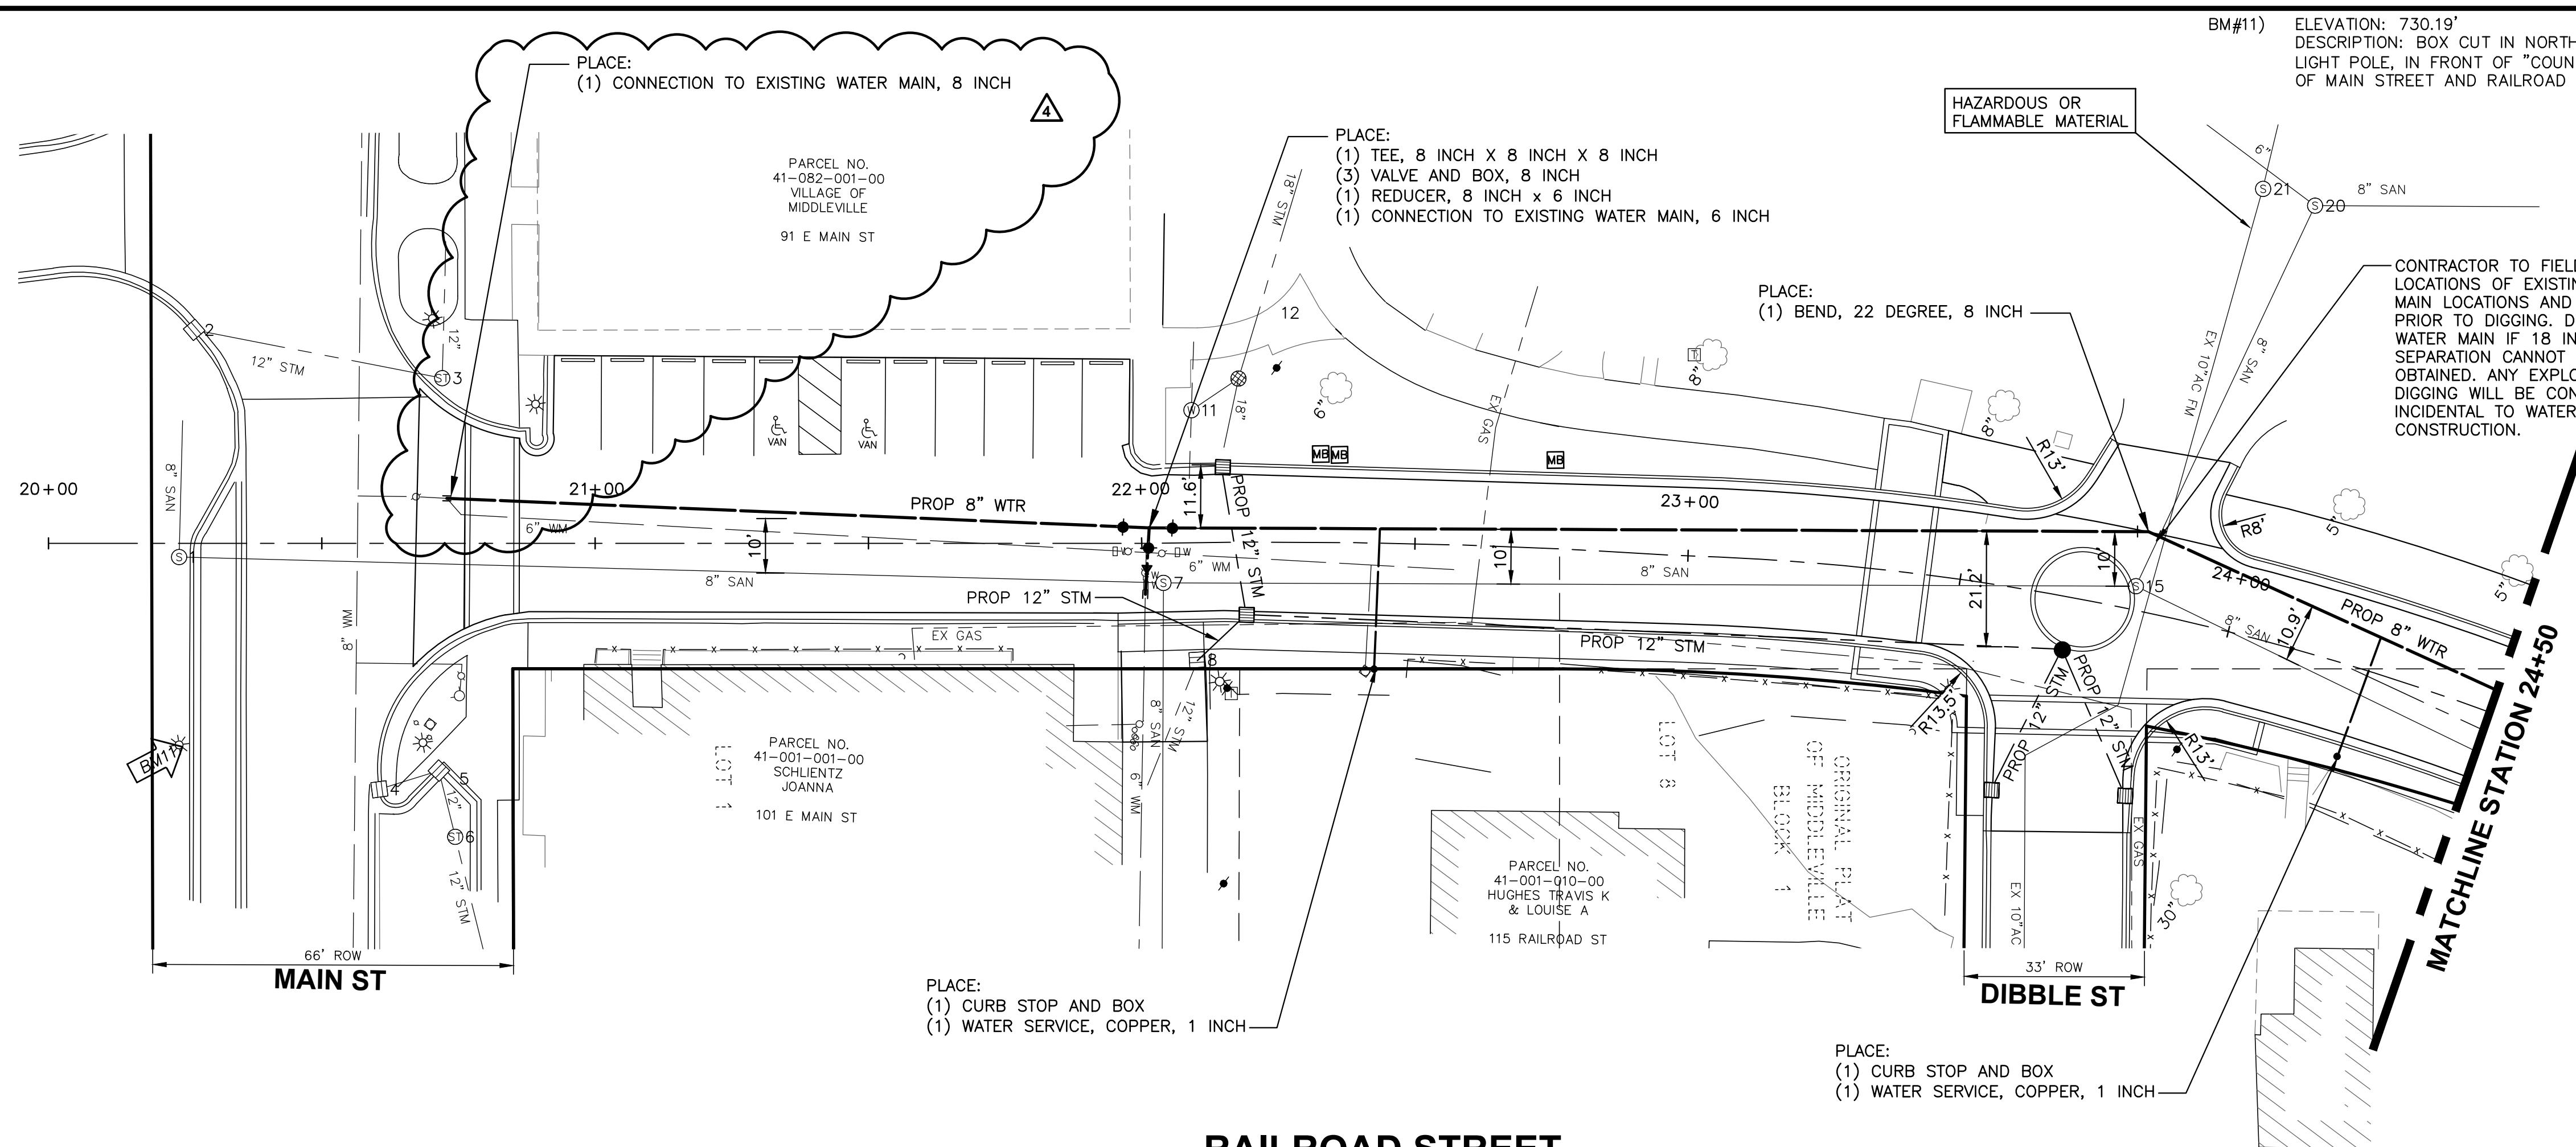

THE CONTRACTOR IS CAUTIONED THAT THE LOCATION AND/OR ELEVATION OF EXISTING UTILITIES AS SHOWN ON THESE PLANS IS BASED ON RECORDS OF THE VARIOUS UTILITY COMPANIES, AND WHERE POSSIBLE, MEASUREMENTS TAKEN IN THE FIELD. THE INFORMATION IS NOT RELIED ON TO BE EXACT OR COMPLETE. FOR PROTECTION OF UNDERGROUND UTILITIES, AND IN CONFORMANCE WITH PUBLIC ACT 53, 1974, THE CONTRACTOR SHALL CALL TOLL FREE 1-800-482-7171 OR 811, A MINIMUM OF THREE FULL WORKING DAYS, INCLUDING SATURDAYS, SUNDAYS, AND HOLIDAYS, PRIOR TO BEGINNING EACH EXCAVATION IN AREAS WHERE PUBLIC UTILITIES HAVE NOT BEEN PREVIOUSLY LOCATED. ALL "MISS DIG" PARTICIPATING MEMBERS WILL BE THUS ROUTINELY NOTIFIED. THIS DOES NOT RELIEVE THE CONTRACTOR FROM NOTIFYING UTILITY OWNERS WHO MAY NOT BE A PART OF THE "MISS DIG" SYSTEM. IT SHALL BE THE RESPONSIBILITY OF THE CONTRACTOR TO RELOCATE ALL EXISTING UTILITIES WHICH CONFLICT WITH THE PROPOSED IMPROVEMENTS SHOWN ON THE PLANS.



1.	75% OWNER REVIEW	BM	8/20/2025
2.	ACT 399 PERMIT	KM	9/23/2025
3.	ACT 399 PERMIT REV	KM	11/24/25
4.	CONTRACTOR BID	BM	12/22/25
5.	ADDENDUM 1	BM	1/7/26

AN AND PROJEC^E P^O B TO STA 2A+50 RAILROAD ST IMPROVEMENTS PROJECT BARRY COUNTY, MICHIGAN VILLAGE OF MIDDLEVILLE

VILLAGE OF MIDDLEVILLE BARRY COUNTY, MICHIGAN

PROJECT	224136	
LE	PLT-WTR	
KM/JW	5/2025	DATE
DRAWN BY	KM/JW	DATE
CHECKED BY	B MIERAS	DATE
8		
SHEET NO.		

